



**University of Windsor
Leddy Library**

Diamond + Schmitt Architects Inc
July 9, 2007

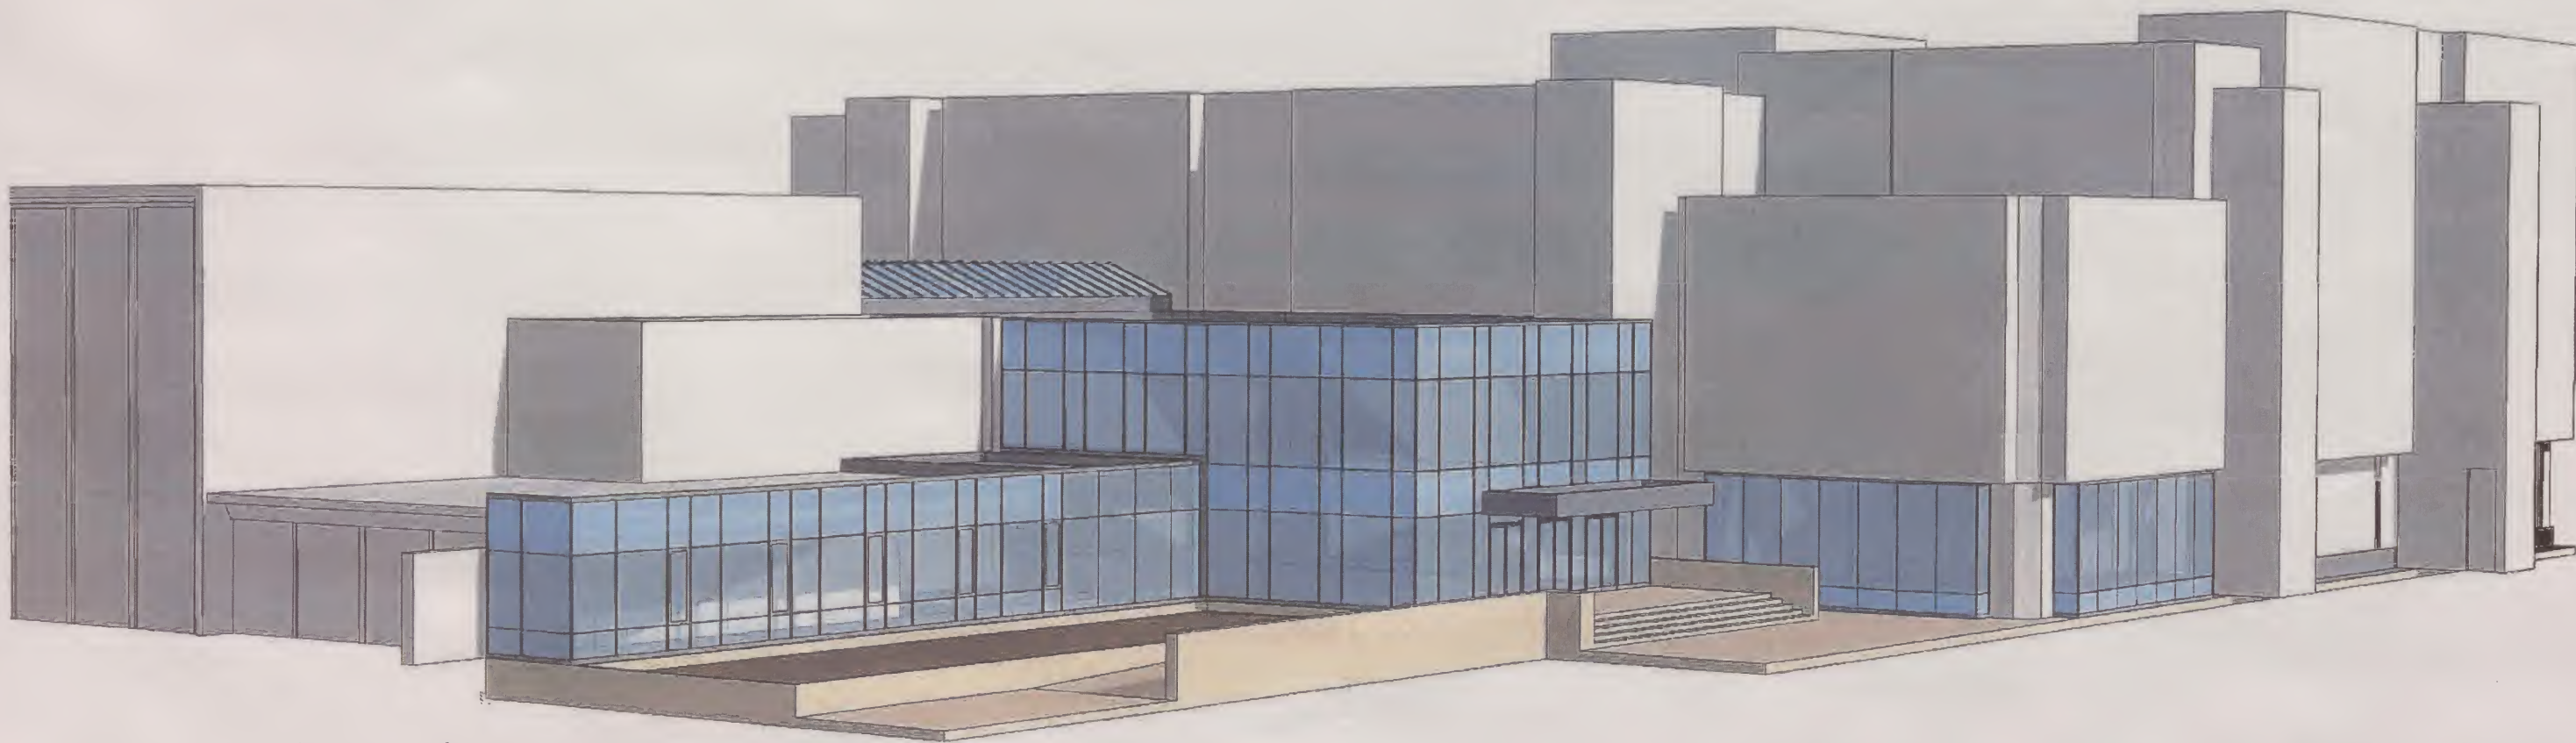

**University of Windsor
Leddy Library**

Diamond + Schmitt Architects Inc
July 9, 2007

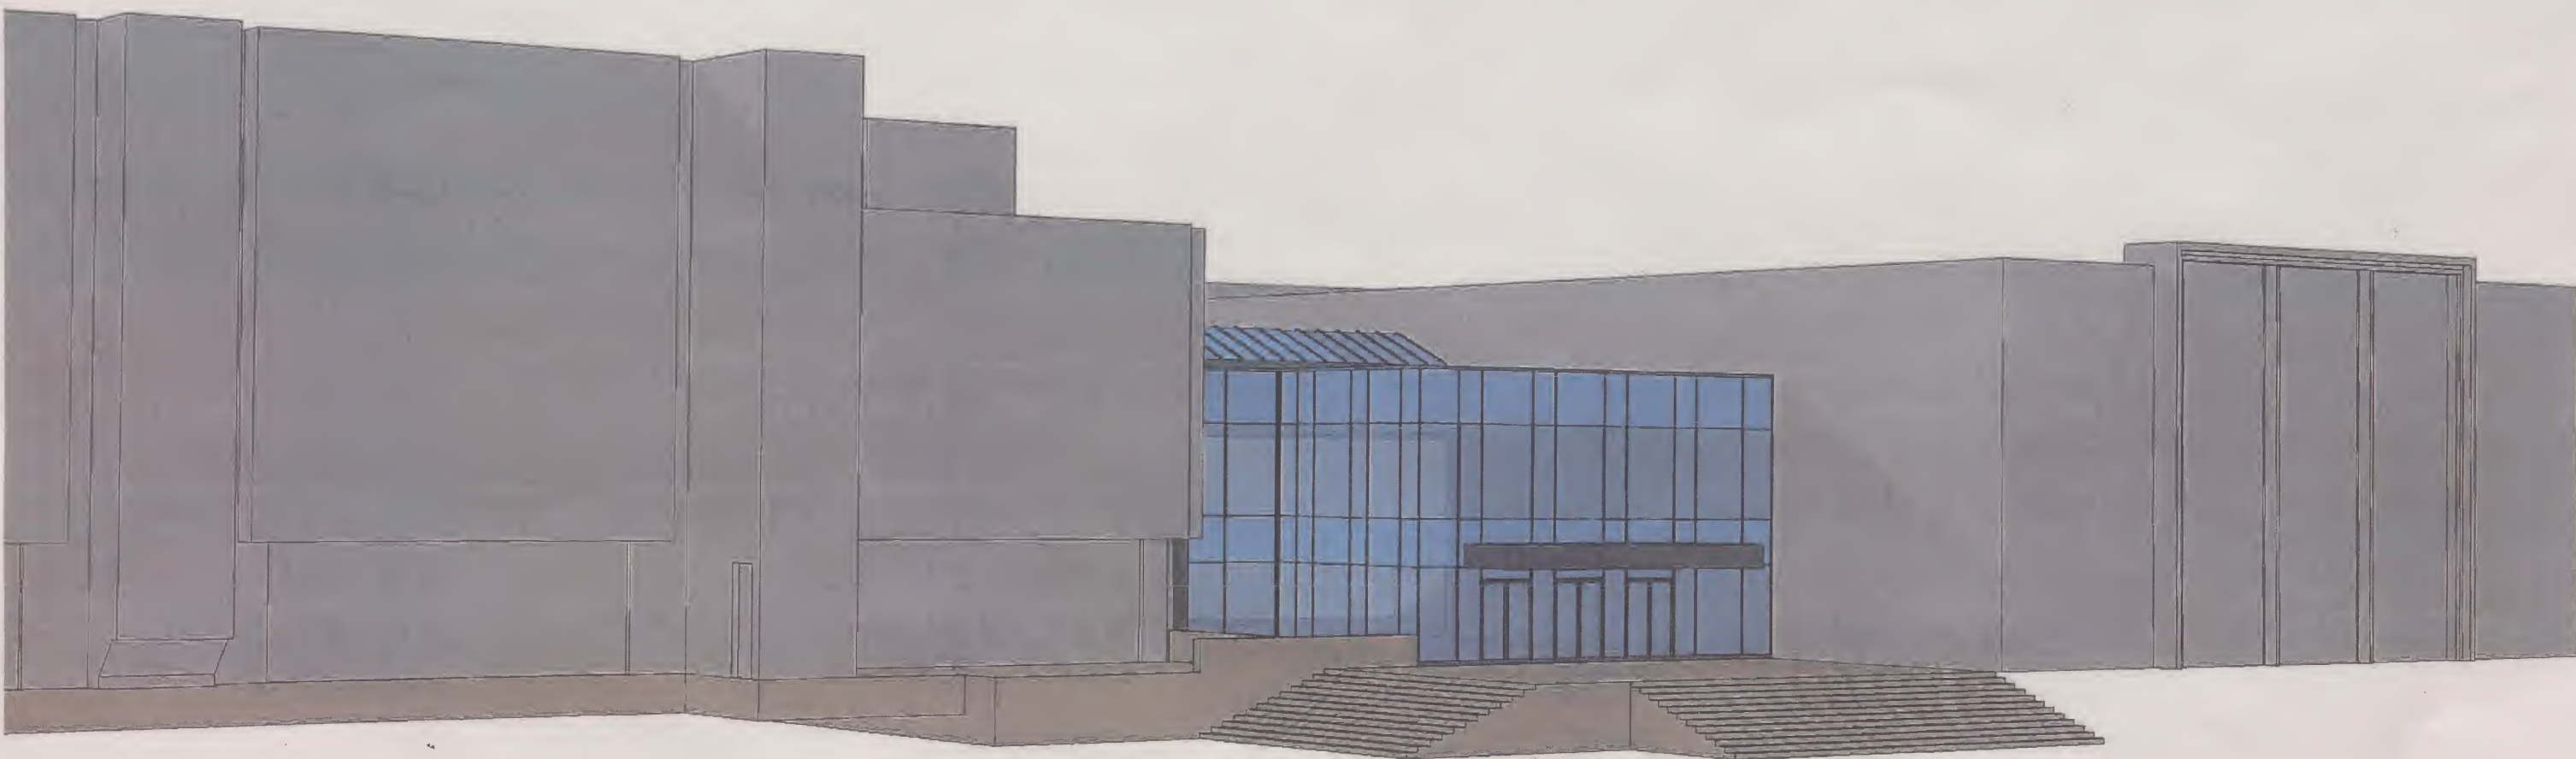


**University of Windsor
Leddy Library**

Diamond + Schmitt Architects Inc
July 9, 2007




**University of Windsor
Leddy Library**

Diamond + Schmitt Architects Inc
July 9, 2007

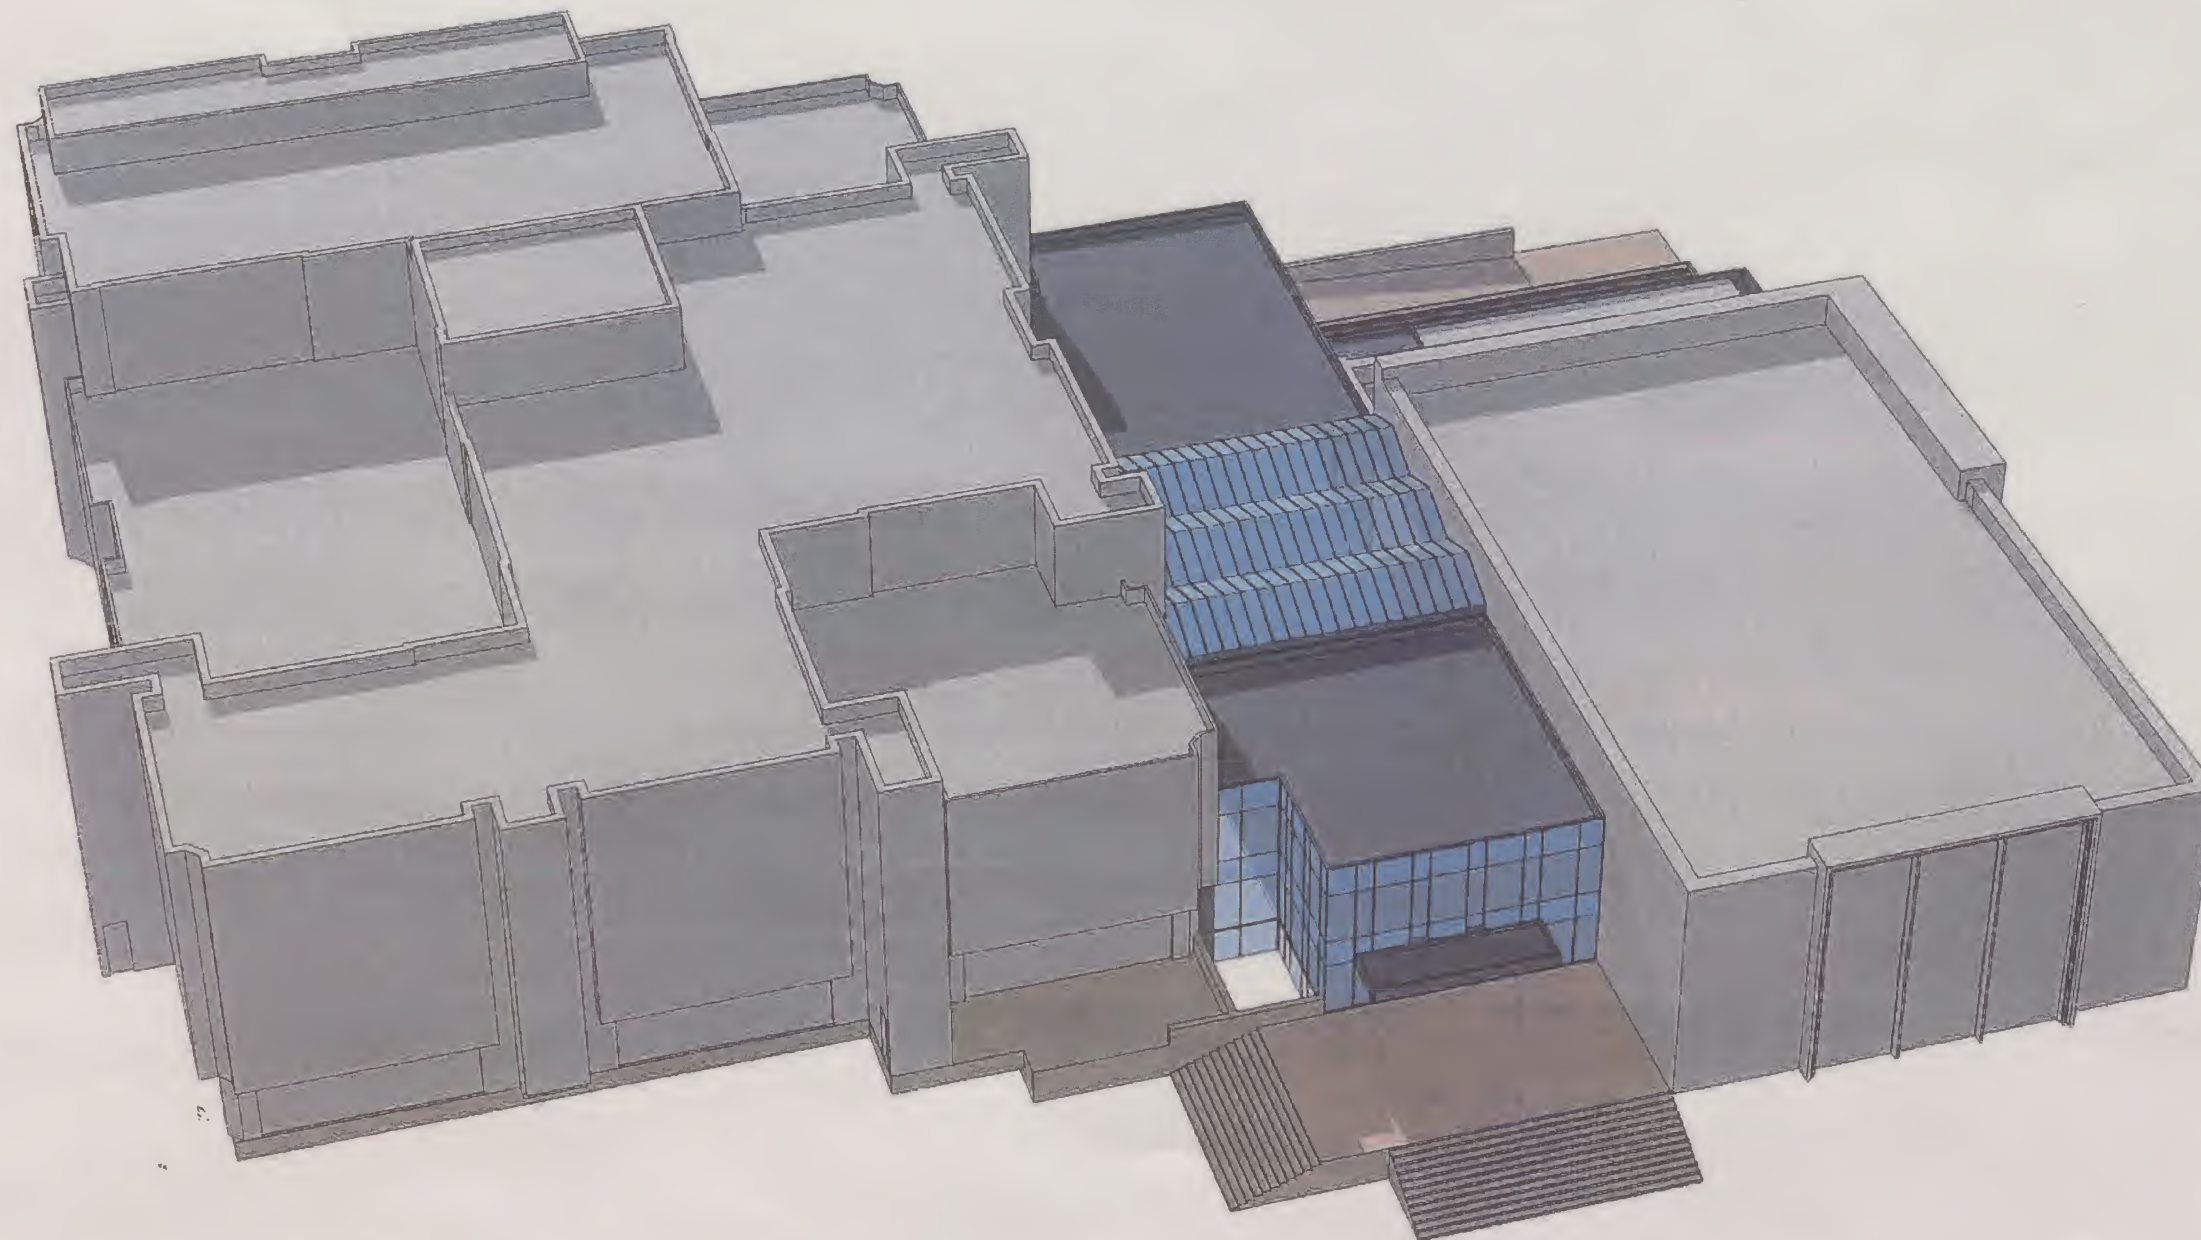

**University of Windsor
Leddy Library**

Diamond + Schmitt Architects Inc
July 9, 2007

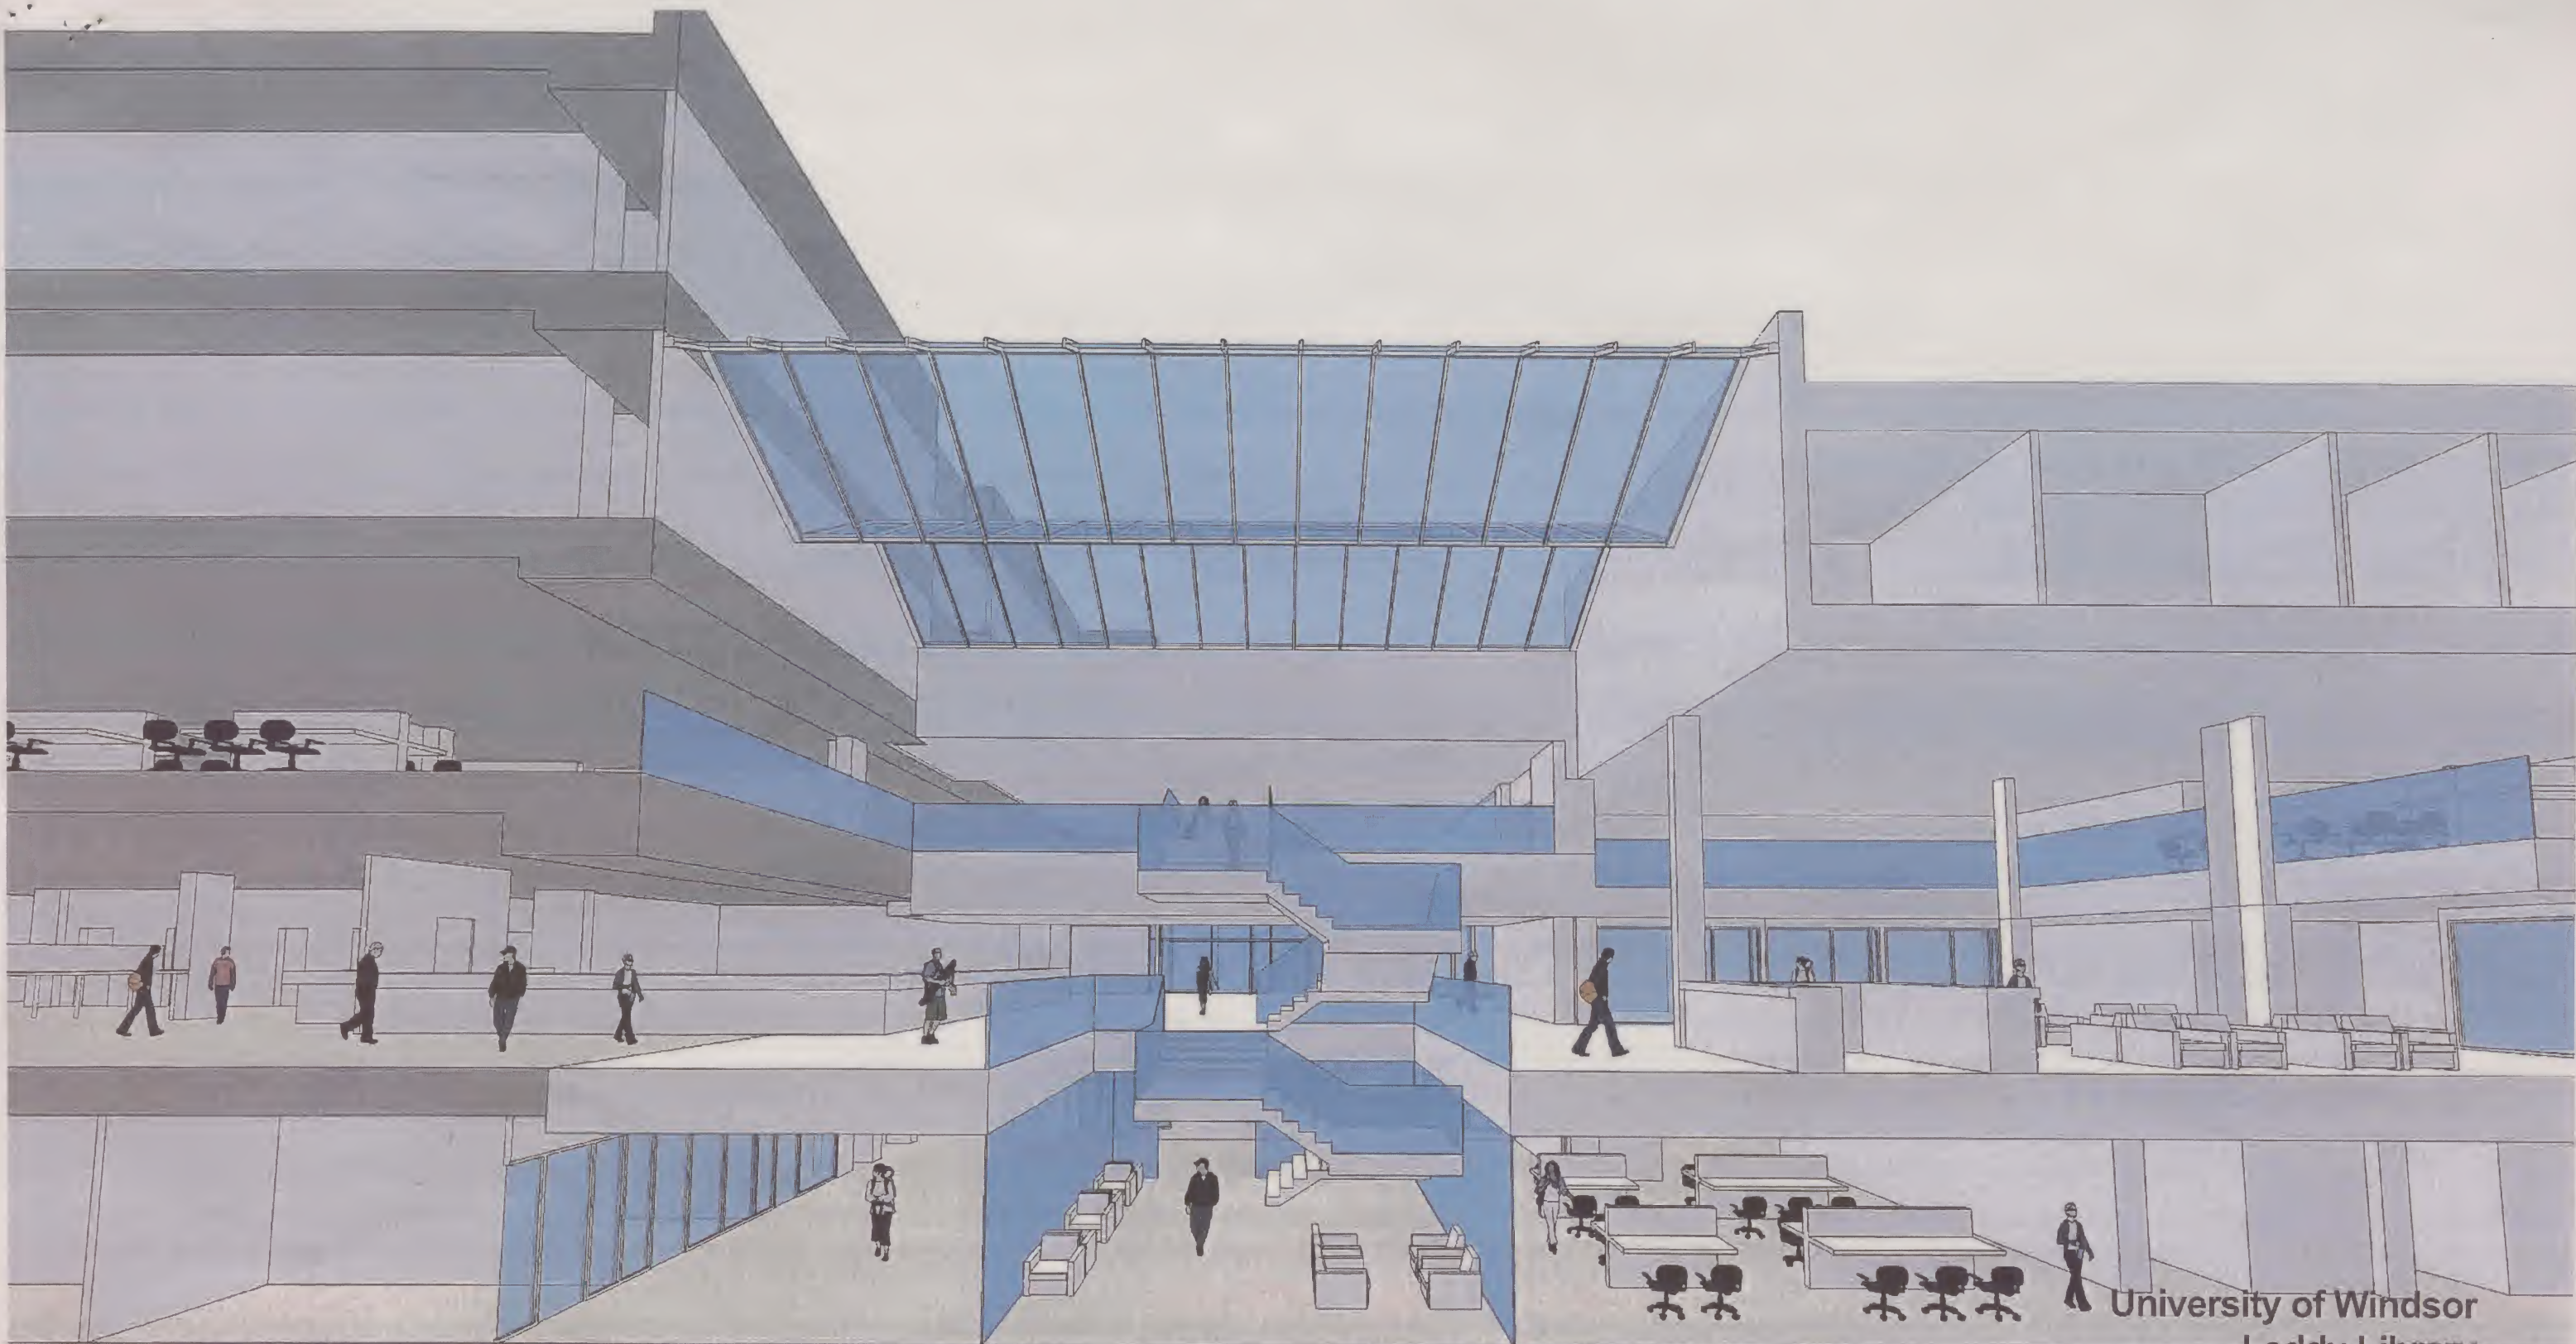

University of Windsor
Leddy Library

Diamond + Schmidt Architects Inc.
July 11, 2017



UNIVERSITY OF
WINDSOR

PROPOSED PLAN OPTION

■ NEW ADDITION AREA: 9290 SF

■ CLASSROOMS:

- 4 CLASSROOMS - 3 NEW, 1 RENOVATED
- 1 OF CLASSROOMS FOR DEDICATED LIBRARY USE
- 1 OF CLASSROOMS FITTED OUT AS TRAINING FACILITY AND FOR LIBRARY USE

■ 8 GROUP STUDY ROOMS:

- SPACE FOR 8 STUDENTS IN EACH ROOM

■ LOUNGE / STUDY AREA:

- BELOW OPENING TO FLOOR ABOVE

■ MAP ROOM AND ATLAS COLLECTION:

- COMBINED INTO AREA SOUTH OF SHIPPING / RECEIVING

■ COMPACT STORAGE AREA:

- OPEN TO NEW ADDITION
- STUDY TABLES ON EAST SIDE EXTENDING INTO NEW ADDITION

■ LIGHT WELL:

- AT NORTH END OF NEW ADDITION
- PROVIDES LIGHT FOR CAMPUS POLICE OFFICE, NORTH CLASSROOMS, AND CORRIDOR



UNIVERSITY of WINDSOR
Leddy Library

Diamond and Schmitt Architects Incorporated
384 Adelaide Street West, Suite 300. Toronto, Canada M5V 1R7
T 416.862.8800
F 416.862.5508

PROPOSED FURNITURE PLAN
lower floor plan

Scale: 1/32" = 1'
Project No.: 0651

July 24, 2007

PROPOSED PLAN OPTION:

■ NEW ADDITION AREA: 12,050 S.F.

■ CIRCULATION DESK:

- REFERENCE DESK INCORPORATED INTO CIRCULATION DESK
- INFORMATION KIOSK ADDED
- HEAD ACCESS SERVICES OFFICE MOVED TO WEST SIDE OF LOBBY

■ LEARNING COMMONS COMPONENTS:

- ACADEMIC WRITING CENTRE MOVED TO NORTHWEST SPACE OF LEARNING COMMONS GROUPING SO THAT IT COULD EXPAND INTO WORKSHOP / GROUP STUDY ROOM
- BUSINESS CENTRE MOVED TO SOUTH EAST CORNER TO BE IN MOST VISIBLE AND ACCESSIBLE LOCATION CLOSE TO MAIN EXIT

■ INFORMATION SERVICES:

- RECONFIGURED TO INCLUDE 15 OFFICES, OFFICE FOR 5 LIBRARIAN ASSISTANTS, STAFF MEETING ROOM AND RECEPTION DESK
- 4 OF THE OFFICES ARE DIRECTLY ACCESSIBLE FROM THE MAIN CIRCULATION SPACE

■ GRAD ROOM

- EXPANDED NORTH; INCLUDES 7 TUTORIAL ROOMS / OFFICES AND 36 STUDY SPACES

■ STUDY AREAS:

- MOST STUDY AREAS ON LEVEL 1 LOCATED IN MAIN BLDG
- OPEN GROUP STUDY AREA AT NORTH END
- COMPUTER WORKSTATIONS ALONG EAST SIDE
- TUTORIAL OR SMALL STUDY ROOMS IN CENTRE

■ REFERENCE COLLECTION:

- LOCATED NORTH OF CIRCULATION DESK, LOW SHELVING ONLY

■ DISPLAY/ GALLERY AREA

- AREA CREATED ON WEST SIDE OF SOUTH ENTRANCE FOR PERMANENT DISPLAY AND CHANGING EXHIBITIONS

■ WASHROOMS ON MAIN FLOOR

■ LOUNGE SPACES:

- LOUNGE AREA WITHIN CAFE
- MAIN LOUNGE AREA EXPANDED TO INCORPORATE AREA FOR NEW BOOKS, NEWSPAPER AND MAGAZINES



UNIVERSITY of WINDSOR
Leddy Library

Diamond and Schmitt Architects Incorporated

384 Adelaide Street West, Suite 300. Toronto, Canada M5V 1R7
T 416.862.8800
F 416.862.5508

PROPOSED FURNITURE PLAN
level 1 floor plan

Scale: 1/32" = 1'
Project No.: 0651

July 24, 2007

PROPOSED PLAN OPTION:

- AREA OF NEW ADDITION: 7110 S.F.
- QUIET STUDY AREAS AROUND OPENING TO LEVEL BELOW
- 13 GRAD CARRELS
- STUDY AREA AT NORTH END OF ADDITION
- MEDIA CENTRE AND CURRICULUM RESOURCE CENTRE COMBINED AND LOCATED AT SOUTH END OF NEW ADDITION
- THESIS DEFENSE ROOM AND WAITING AREA AT NORTH END OF WEST BLDG
- GROUP STUDY ROOMS AT CENTRE OF MAIN BLDG
- STACKS AROUND NORTH, EAST, AND SOUTH SIDES OF MAIN BLDG



UNIVERSITY of WINDSOR
Leddys Library

Diamond and Schmitt Architects Incorporated
384 Adelaide Street West, Suite 300. Toronto, Canada M5V 1R7
T 416.862.8800
F 416.862.5508

PROPOSED FURNITURE PLAN
level 2 floor plan

Scale: 1/32" = 1'
Project No.: 0651

July 24, 2007

PROPOSED PLAN OPTION:

- JOURNAL COLLECTION ALL IN WEST BLDG
- 35 GRAD CARRELS IN WEST BLDG
- SYSTEMS OFFICES IN WEST BLDG, INCLUDING 10 OFFICES (3 ADDITIONAL)
- MAIN BLDG ALL STACKS AND QUIET STUDY AREAS



UNIVERSITY OF WINDSOR
Leddy Library

Diamond and Schmitt Architects Incorporated
384 Adelaide Street West, Suite 300, Toronto, Canada M5V 1R7
T 416.862.8800
F 416.862.5508

PROPOSED FURNITURE PLAN
level 3 floor plan

Scale: 1/32" = 1'
Project No. : 0651

July 24, 2007

PROPOSED PLAN OPTION:

- **ACQUISITIONS AND BIBLIOGRAPHIC SERVICES AND INTER-LIBRARY LOANS**
 - WINDOWS ADDED ON SOUTH SIDE OF AREA AND EAST SIDE OF HEAD OFFICE OVERLOOKING LOW ROOF
- **STAFF MEETING ROOM ADJACENT TO ACQ./BIB OFFICES**
- **ADMINISTRATIVE OFFICES REMAIN**
- **WEBNET OFFICES REMAIN**
- **LOW ROOFS**
 - ADD GUARDRAILS AROUND NORTH AND SOUTH TO MAKE ACCESSIBLE
 - MAKE 'GREEN' ROOFS TO REDUCE HEAT ISLAND EFFECT



UNIVERSITY of WINDSOR
Leddy Library

Diamond and Schmitt Architects Incorporated
384 Adelaide Street West, Suite 300. Toronto, Canada M5V 1R7
T 416.862.8800
F 416.862.5508

PROPOSED FURNITURE PLAN
level 4 floor plan

Scale: 1/32" = 1'
Project No.: 0651

July 24, 2007